


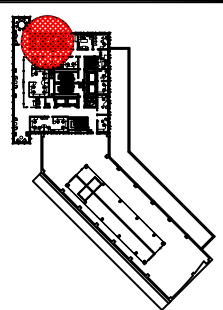


KEY PLAN



BUILDING: WEST VILLAGE H
FLOOR: FOURTH
PROJECT #: 11-WVH-460A-01
CLIENT: DOREEN HODGKIN
TOTAL GSF: -
DATE: NOVEMBER 19, 2010
DWG. BY: BE
P.A. TROY LEONARD
ISSUE:

FURNITURE PLANS

FURNITURE LEGEND					
MARK	TYPE	MANUFACTURER	MODEL	FABRIC	FINISH
CH-1	TASKCHAIR	HUMAN SCALE	FREEDOM CHAIR	-	-
CH-2	SIDE CHAIR	NATIONAL	TIMBERLANE/SLAT BACK	SILVERTEX JET	NM
SF-1	SOFA	NATIONAL	SWIFT LOUNGE	TBD	NM/CINDER (462)
TA-1	BUTCHERBLOCK	TBD	-	-	-
TA-2	DESK	STEEL CASE	AIRTOUCH/RECTANGLE	-	-
TA-3	TABLE	NATIONAL	WAVEWORKS/36" SQUARE	-	NM
TA-4	COFFEE TABLE	NATIONAL	ARROWWOOD/PANEL LEG MAGAZINE	-	NM AVAILABILITY?
TA-5	SIDE TABLE	NATIONAL	ARROWWOOD/PANEL LEG END	-	NM AVAILABILITY?
TA-6	TV/MEDIA STAND	NATIONAL	WAVEWORKS/48"	-	NM
BC-1	BOOKCASE	NATIONAL	UNIVERSAL STORAGE	-	NM

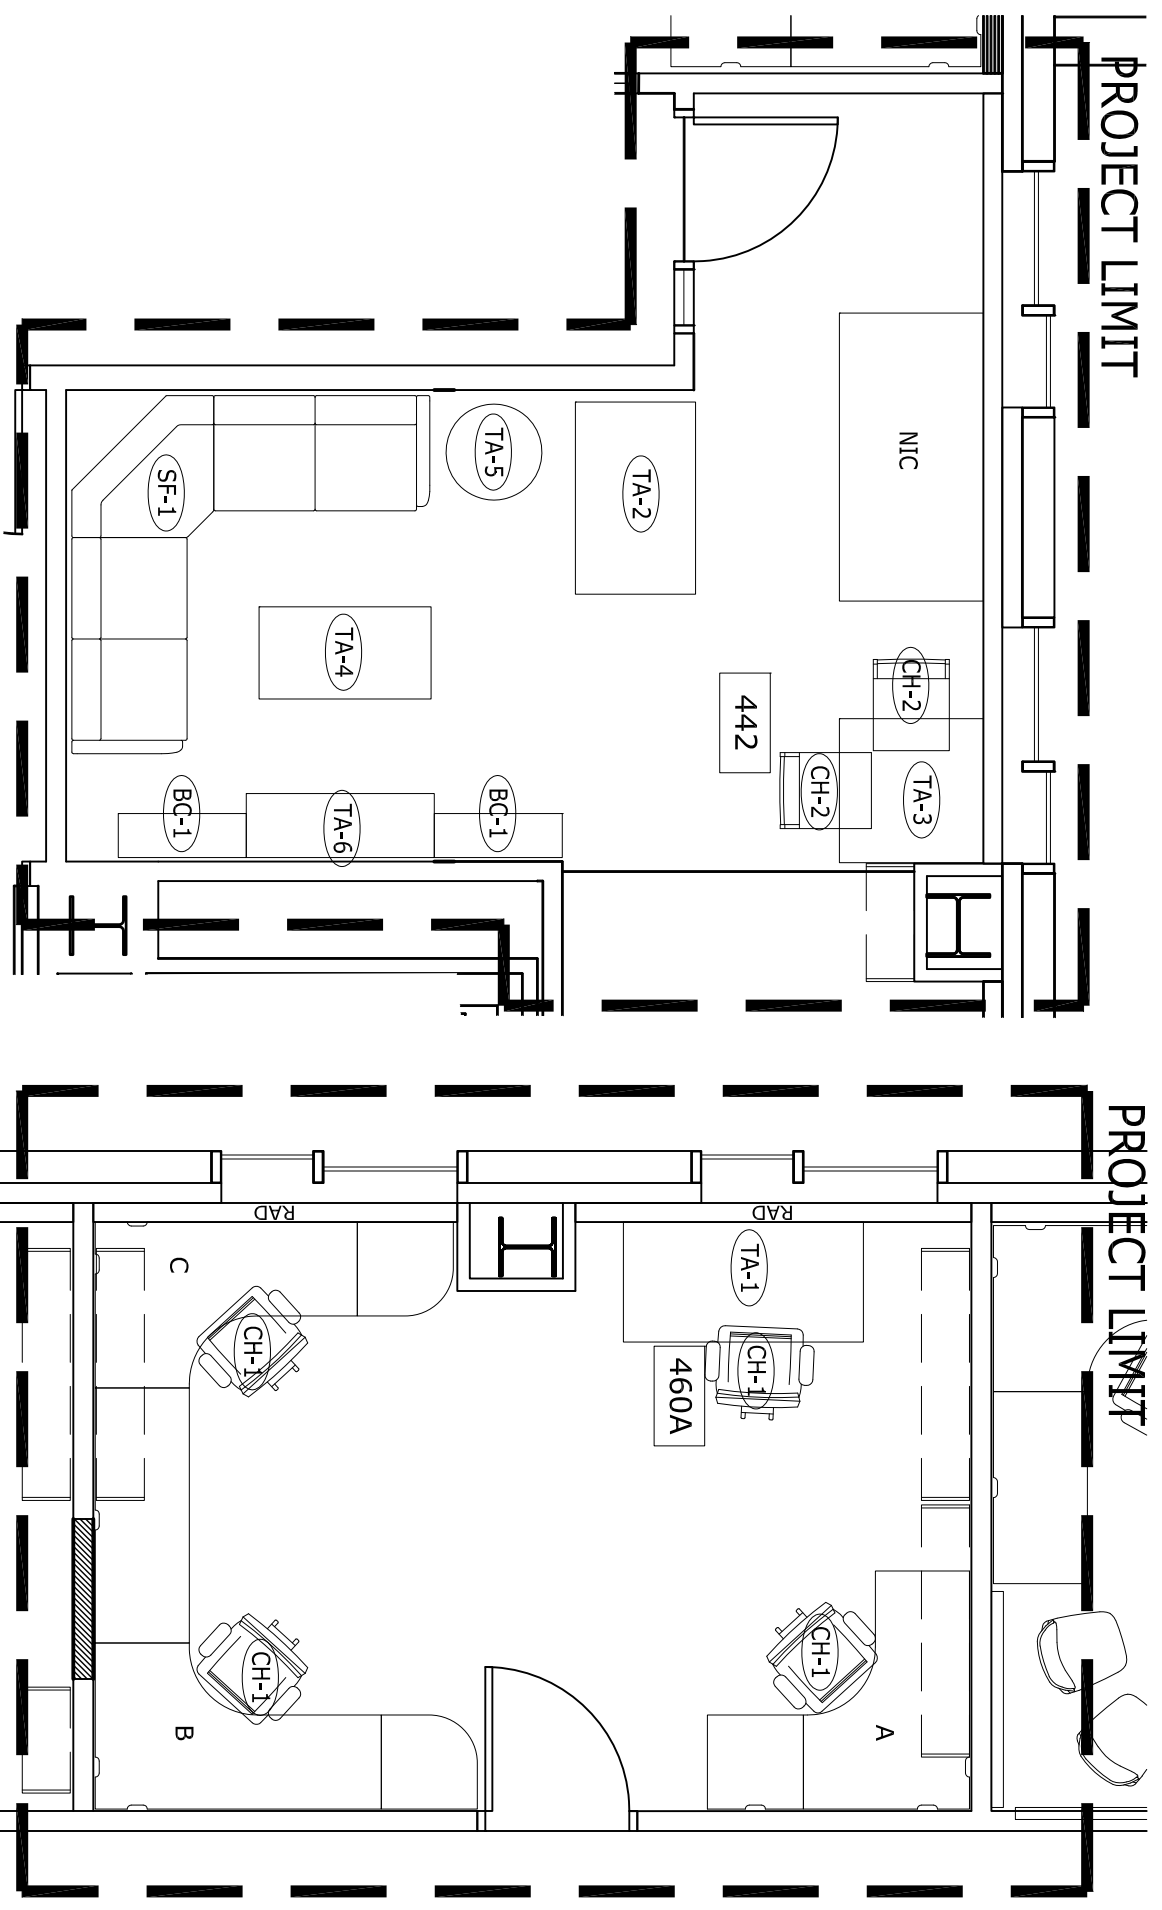

2 422 FLOOR PLAN
1/4" = 1'-0"

1 460A FLOOR PLAN
1/4" = 1'-0"